



ON-SITE COPY
 FOR CONSULTATION
 AND RECORDS USE

FENCE 5'-0" HIGH
 RESIDENTIAL IRON.
 4" MAX SPAC THRU OR
 BE LOW ANY POINT IN
 FENCE OR GATE
 BETWEEN ALL HORIZONTAL
 MEMBERS

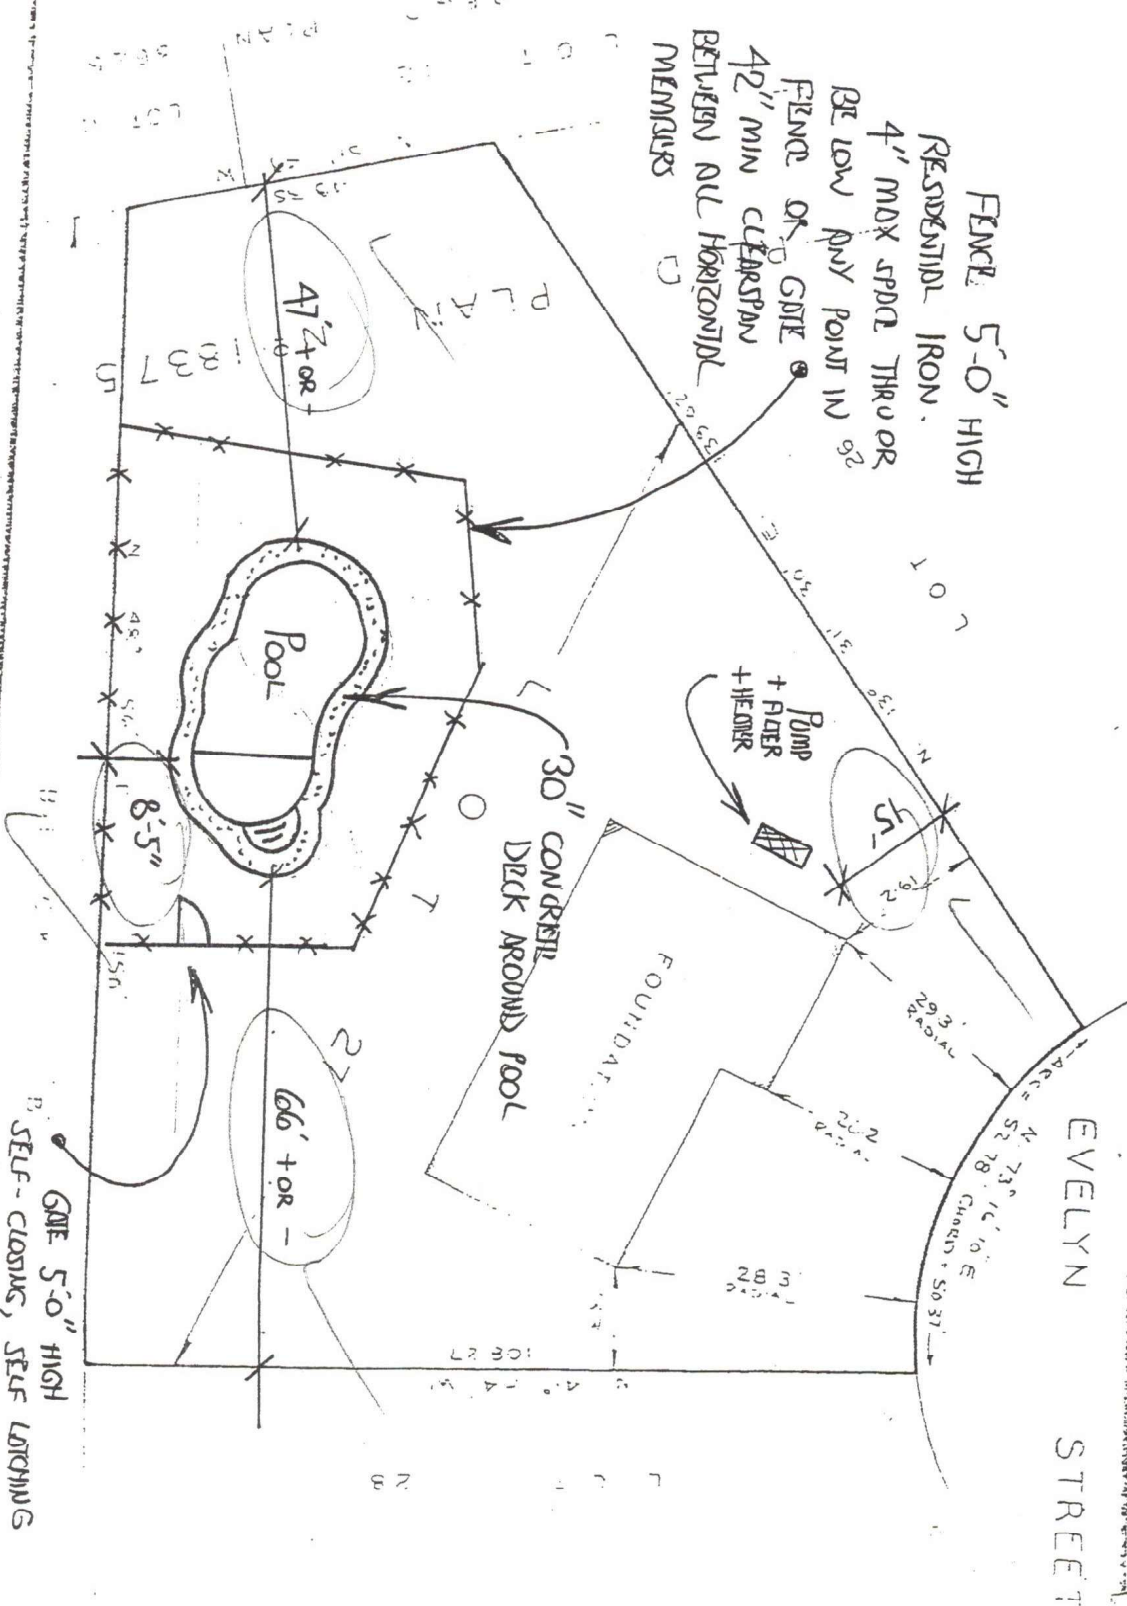

GATE 5'-0" HIGH
 SELF-CLOSING, SELF LATCHING
 WITH A LOCK ON TOP ON
 THE INSIDE 4'-6" ABOUT
 GRADE. GATE TO BE LOCKED
 WHEN POOL IS NOT IN USE